

# ΑΠΟΣΠΑΣΜΑ ΑΡΓΟΚΤΗΜΑΤΟΣ "ΟΡΦΑΝΙ"

24.12.2025


451117/23718



ΕΓΣΑ 87

ΣΥΜΠΛ/ΚΗ ΔΙΑΝΟΜΗ 1978

ΚΛΙΜΑΚΑ 1: 5000

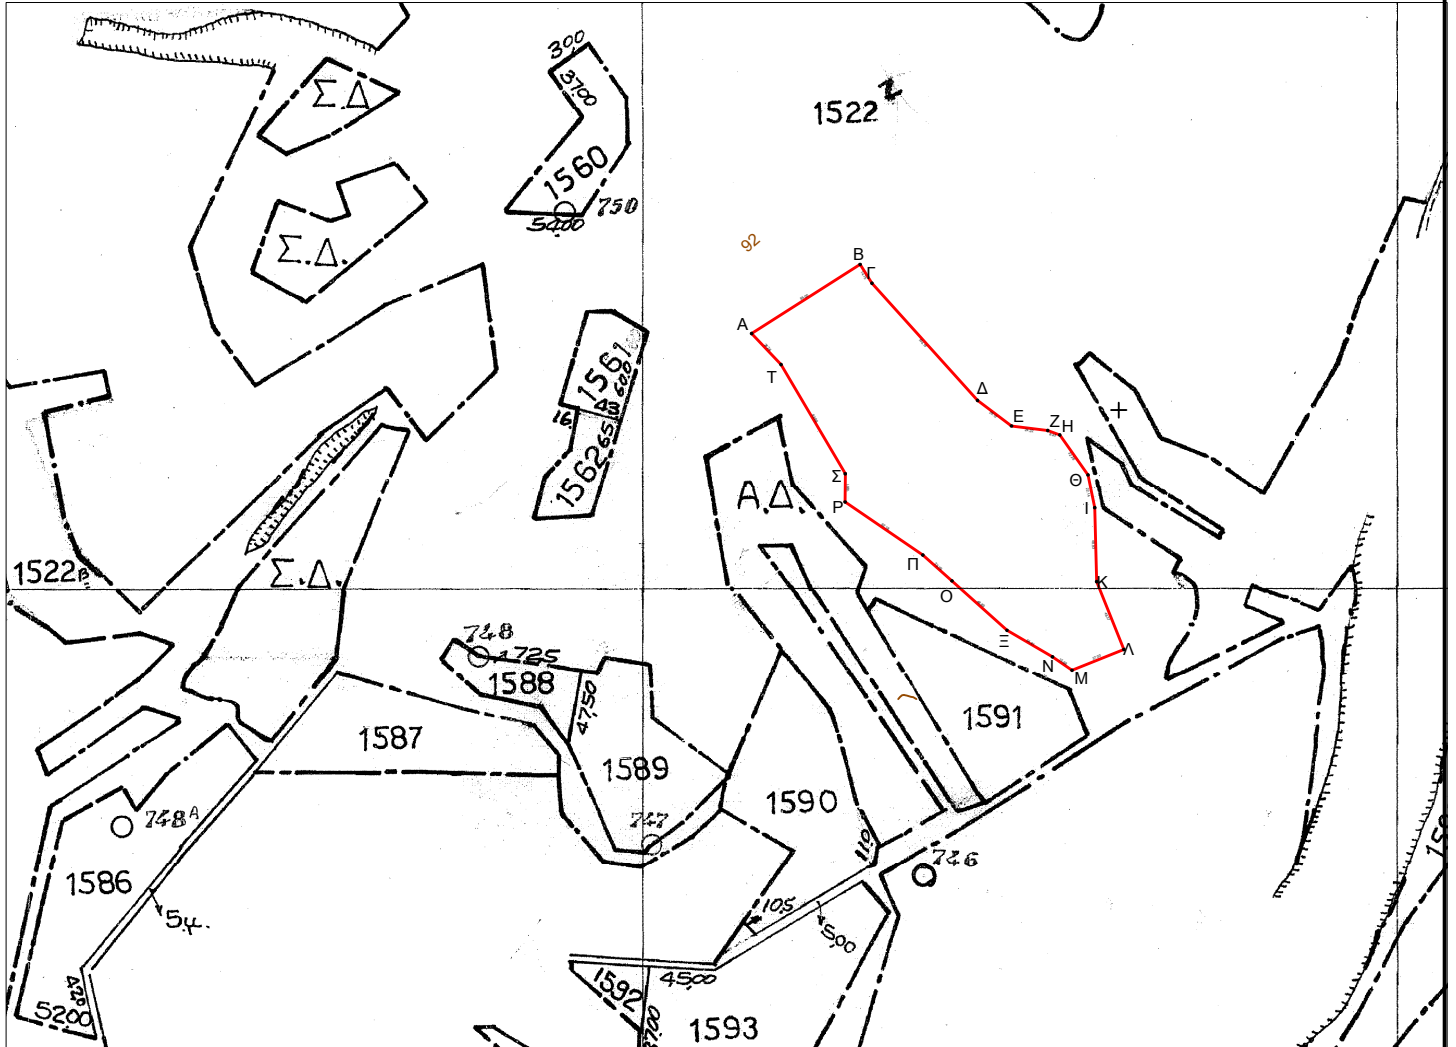

ΤΜΗΜΑ ΤΟΥ ΕΥΡΥΤΕΡΟΥ ΚΑΕΚ 210483823123

ΣΗΜΕΙΟ	X	Y	ΜΗΚΟΣ
A	495257.24	4512950.68	85.00
B	495328.97	4512996.29	14.75
Γ	495336.89	4512983.84	104.15
Δ	495406.60	4512906.47	28.12
E	495429.09	4512889.58	24.22
Z	495453.11	4512886.51	8.43
H	495461.00	4512883.53	32.28
Θ	495479.66	4512857.18	22.14
I	495484.11	4512835.50	48.93
K	495485.34	4512786.58	48.37
Λ	495503.38	4512741.71	37.00
M	495469.05	4512727.91	15.68
N	495456.15	4512736.82	34.81
Ξ	495426.07	4512754.35	48.89
O	495389.80	4512787.13	25.79
Π	495370.43	4512804.16	62.18
P	495319.10	4512839.24	18.61
Σ	495319.16	4512857.85	83.88
T	495276.71	4512930.19	28.26
A	495257.24	4512950.68	

Τμήμα του τεμαχίου 1522 εμβαδού 28.000,00 τ.μ.:

E = 28000.00 μ2